


idejno urbanističko-arhitektonsko rješenje za  
**POSLOVNU GRAĐEVINU VRBANI U ZAGREBU**

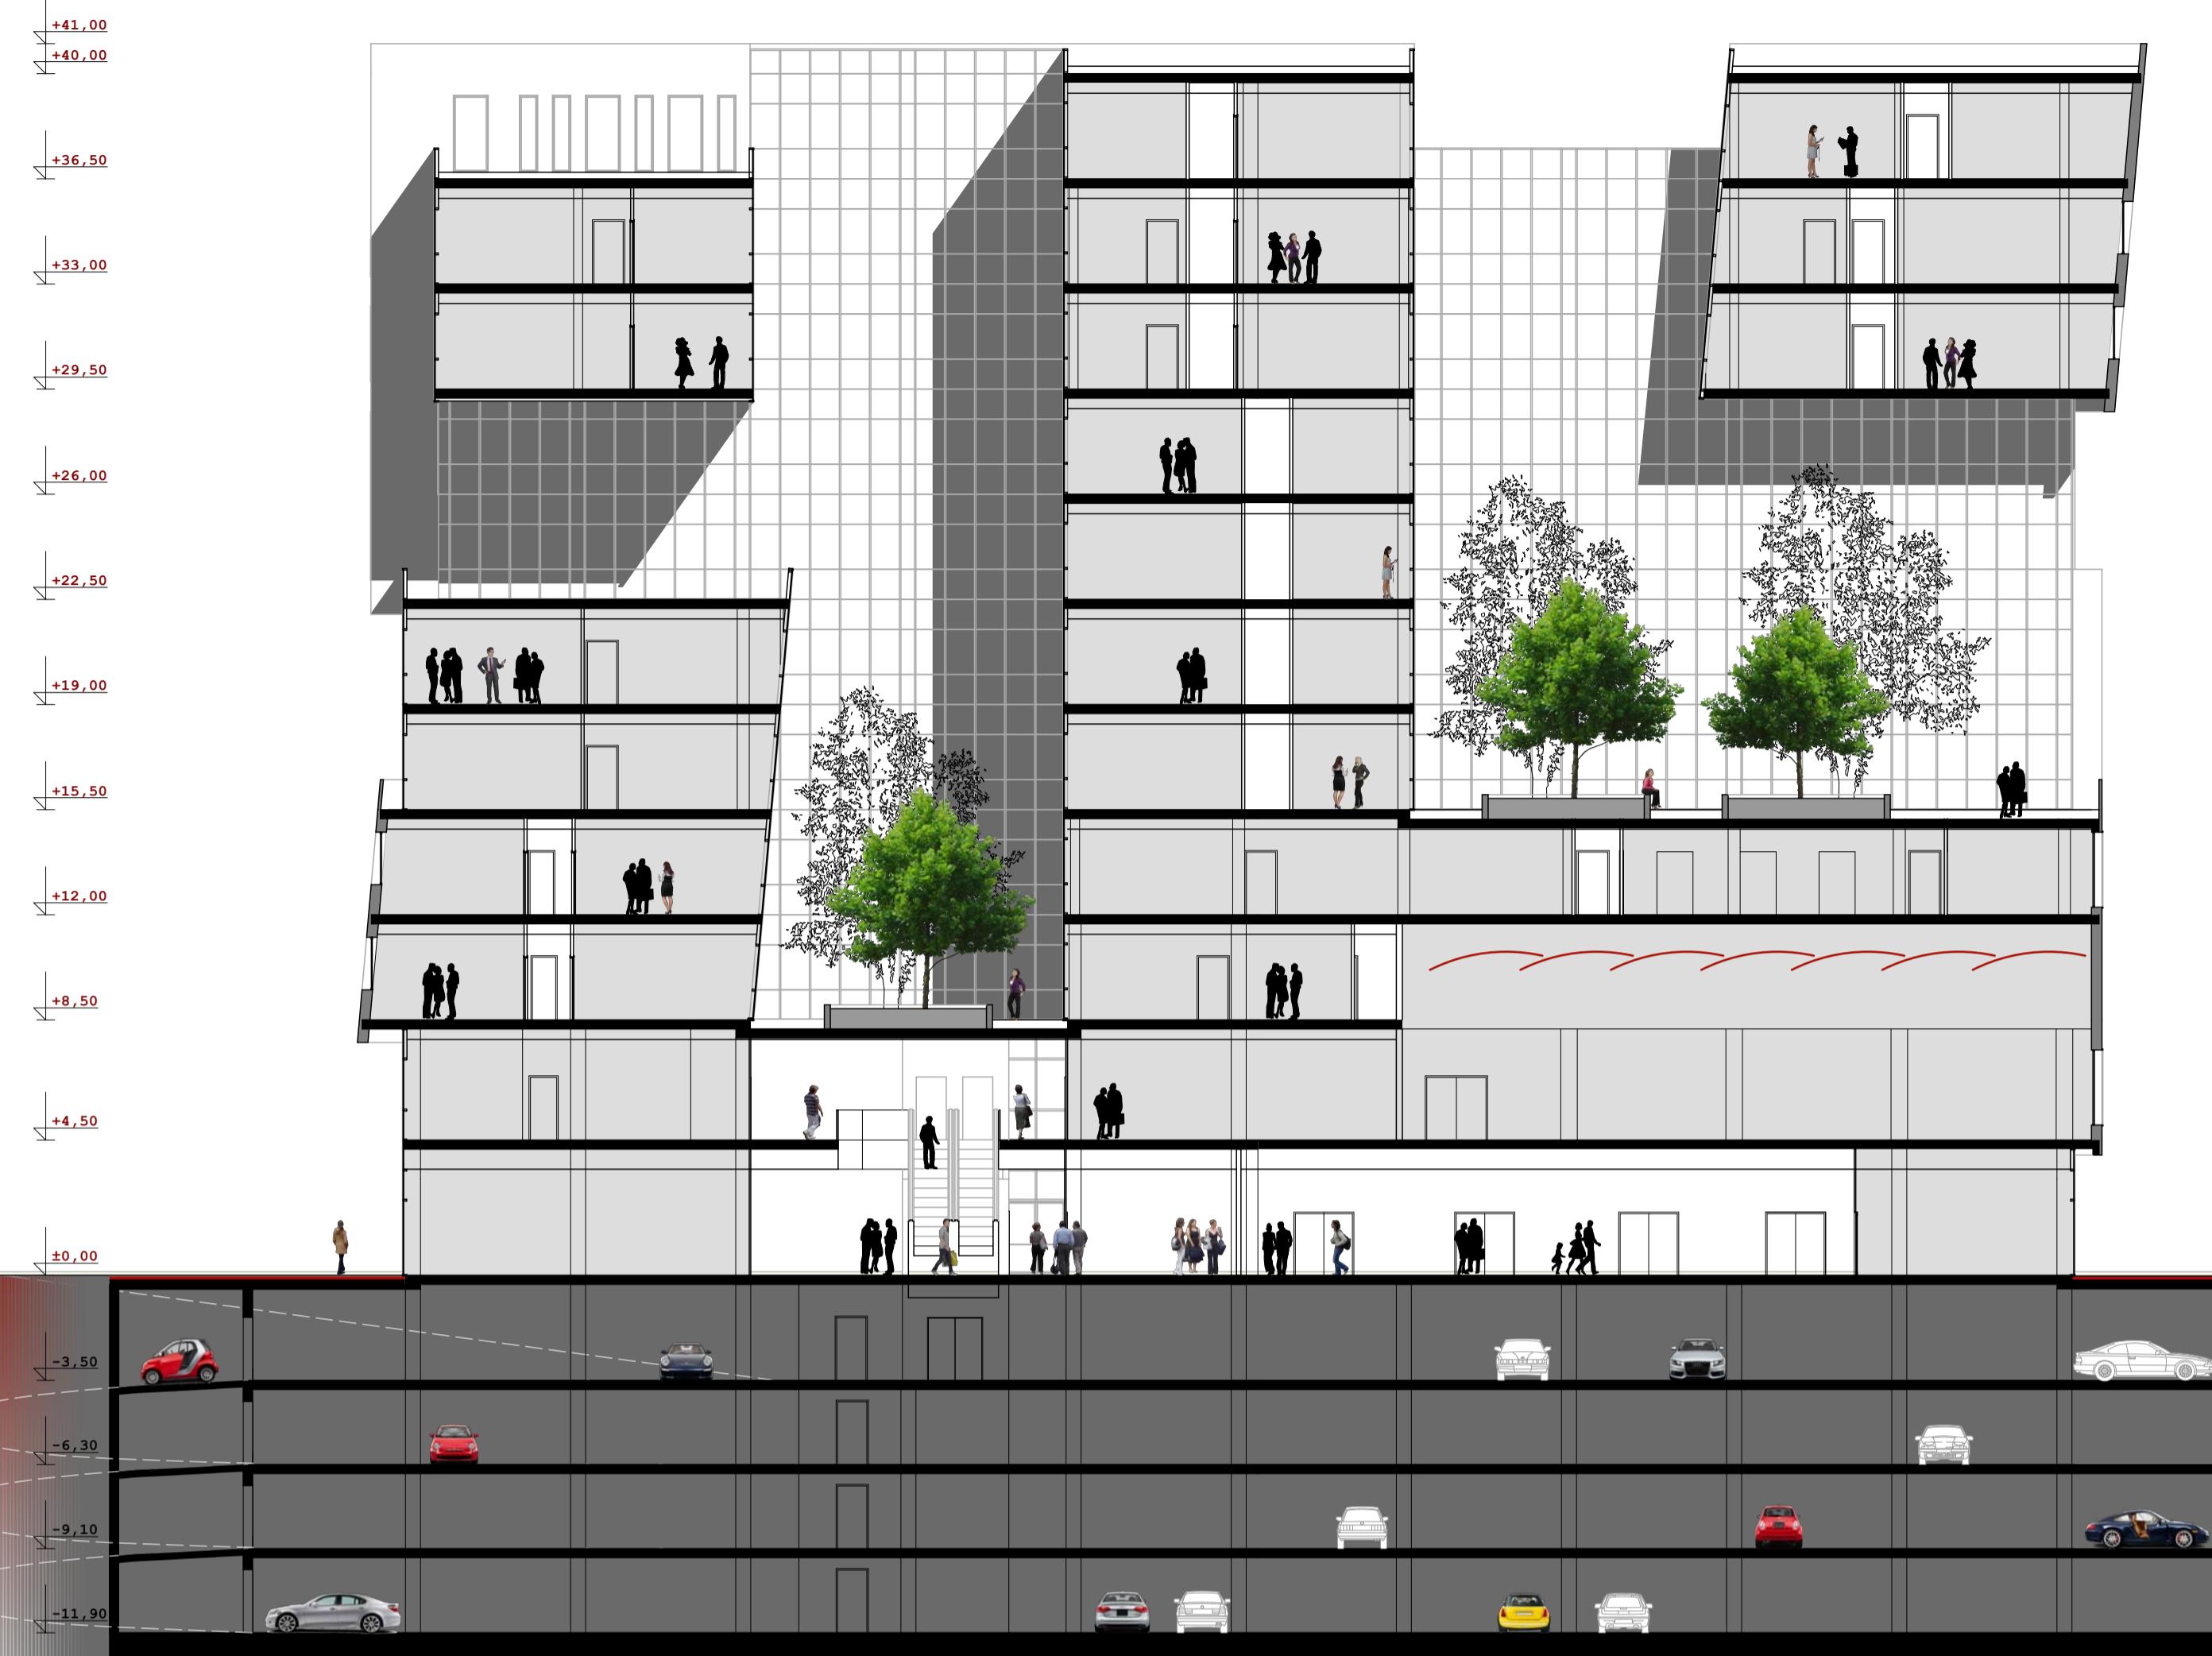

PRESJEK D-D

mj. 1 : 200



FOTOMONTAŽA




PROČELJE JUG

mj. 1 : 200

LIST 1234567


01 5 10 20

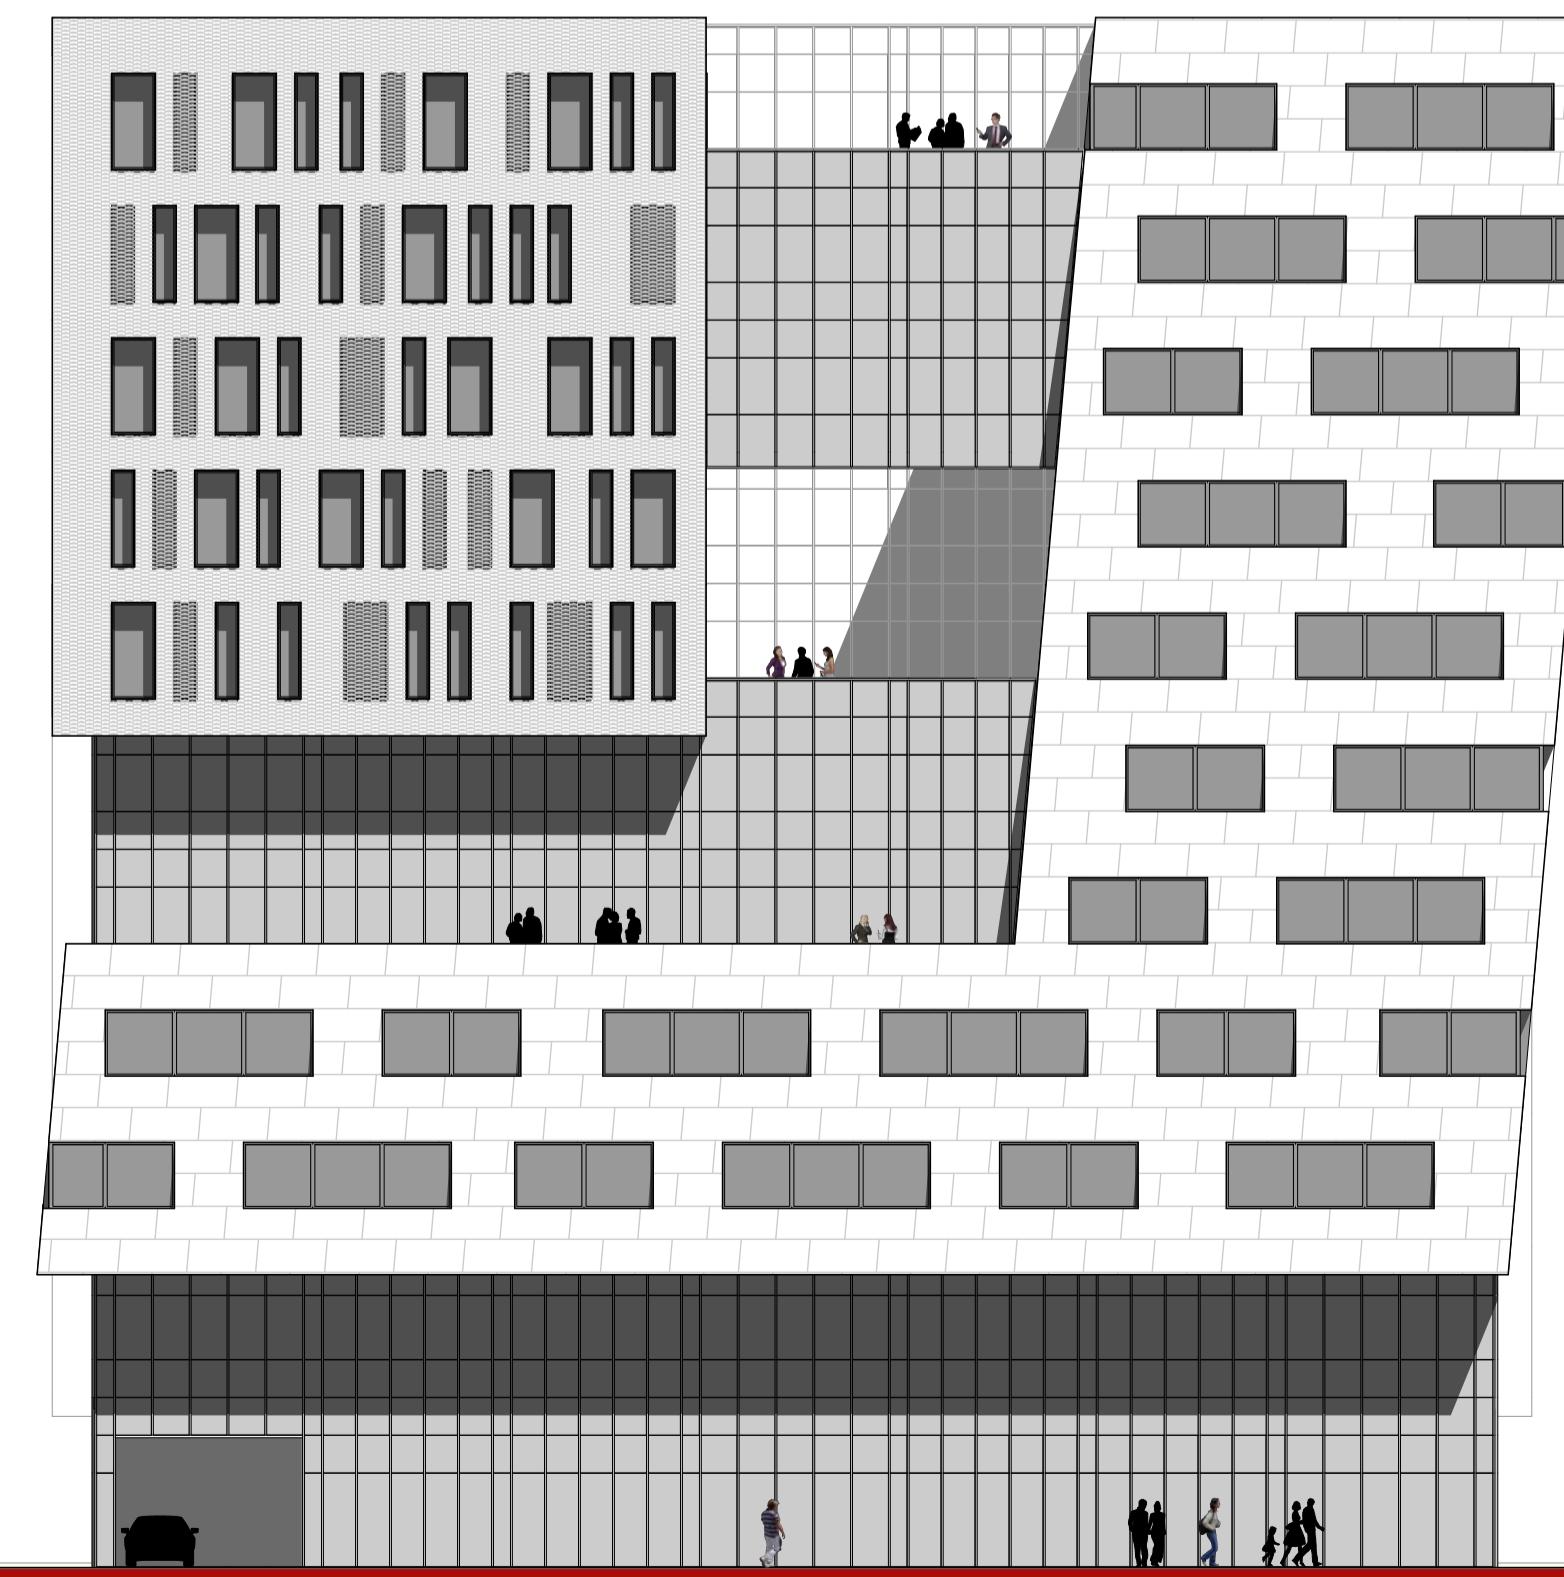

PROČELJE ZAPAD

mj. 1 : 200

50

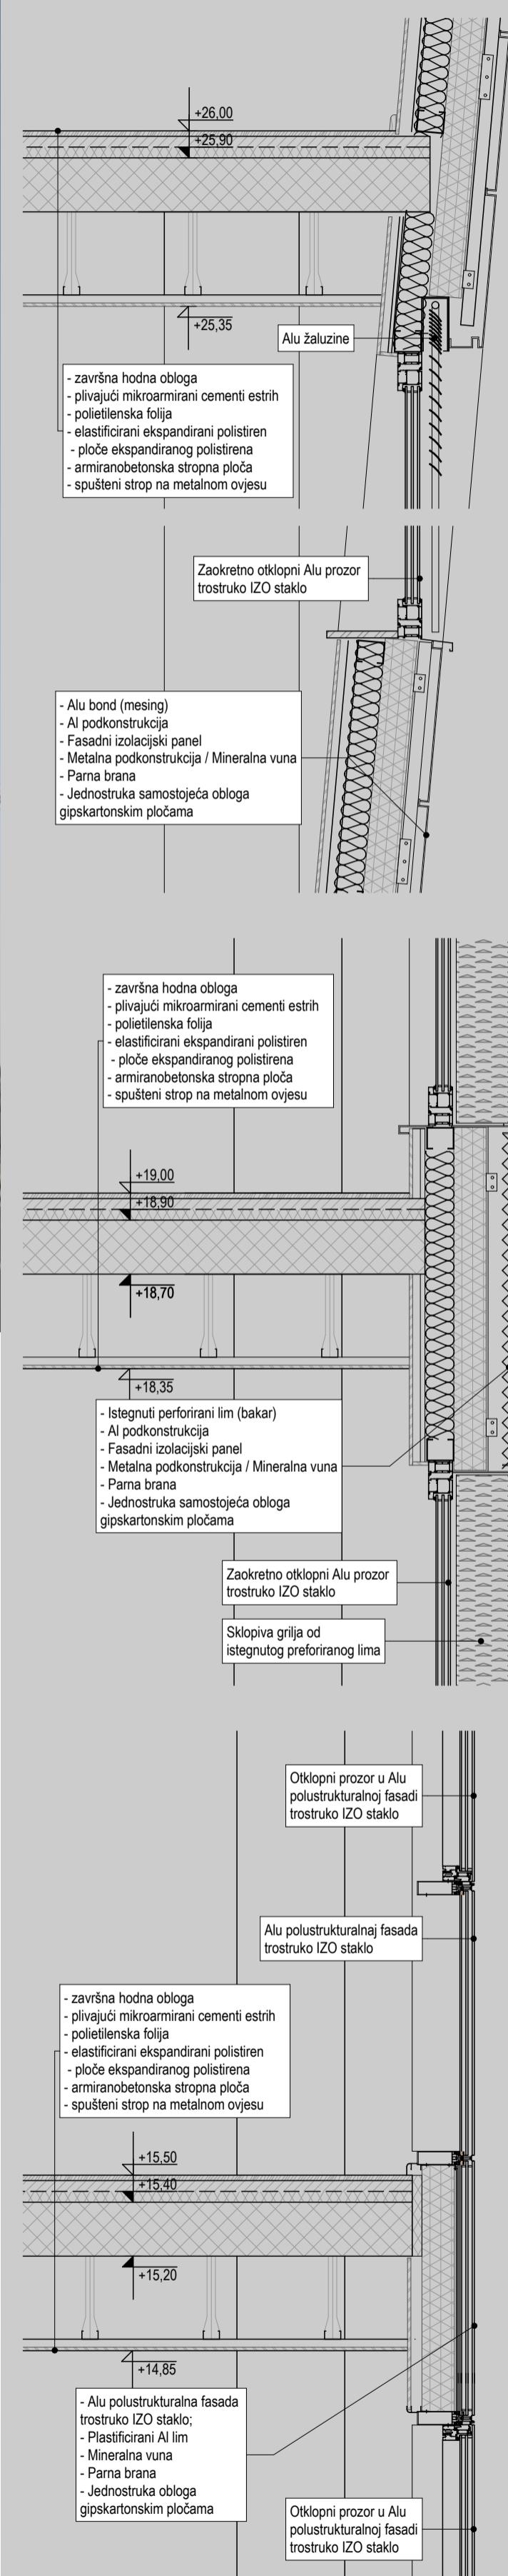

KROZ PROČELJE mj. 1 : 200

PRESJEK