


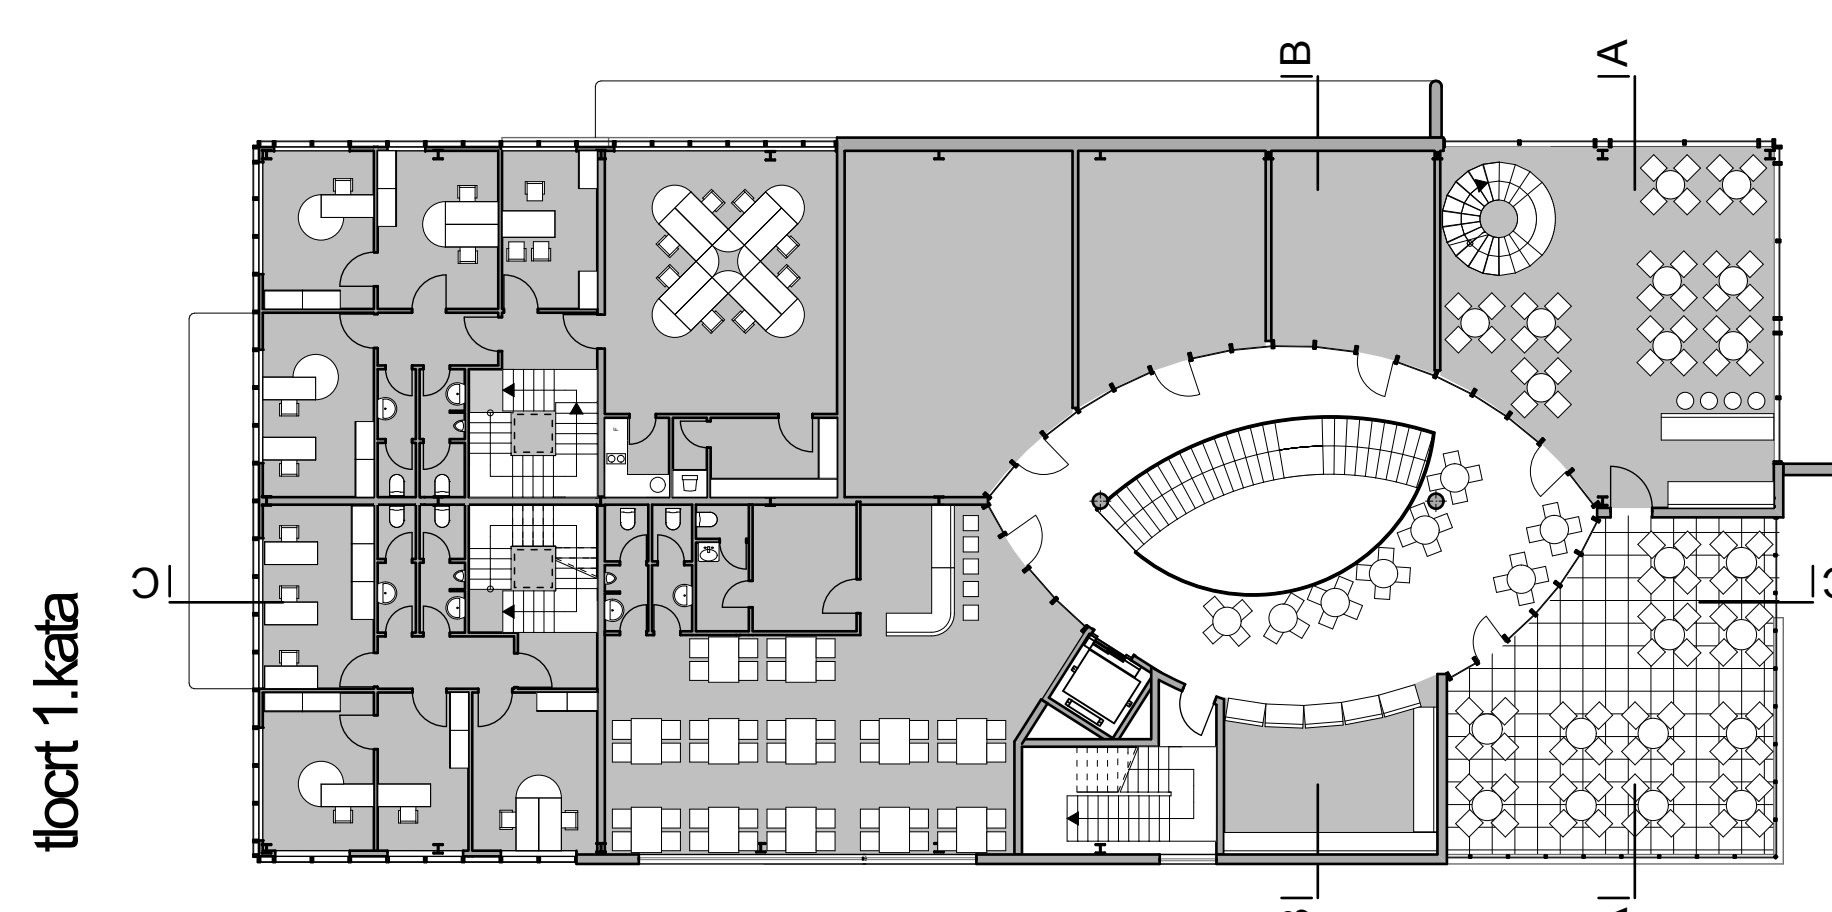
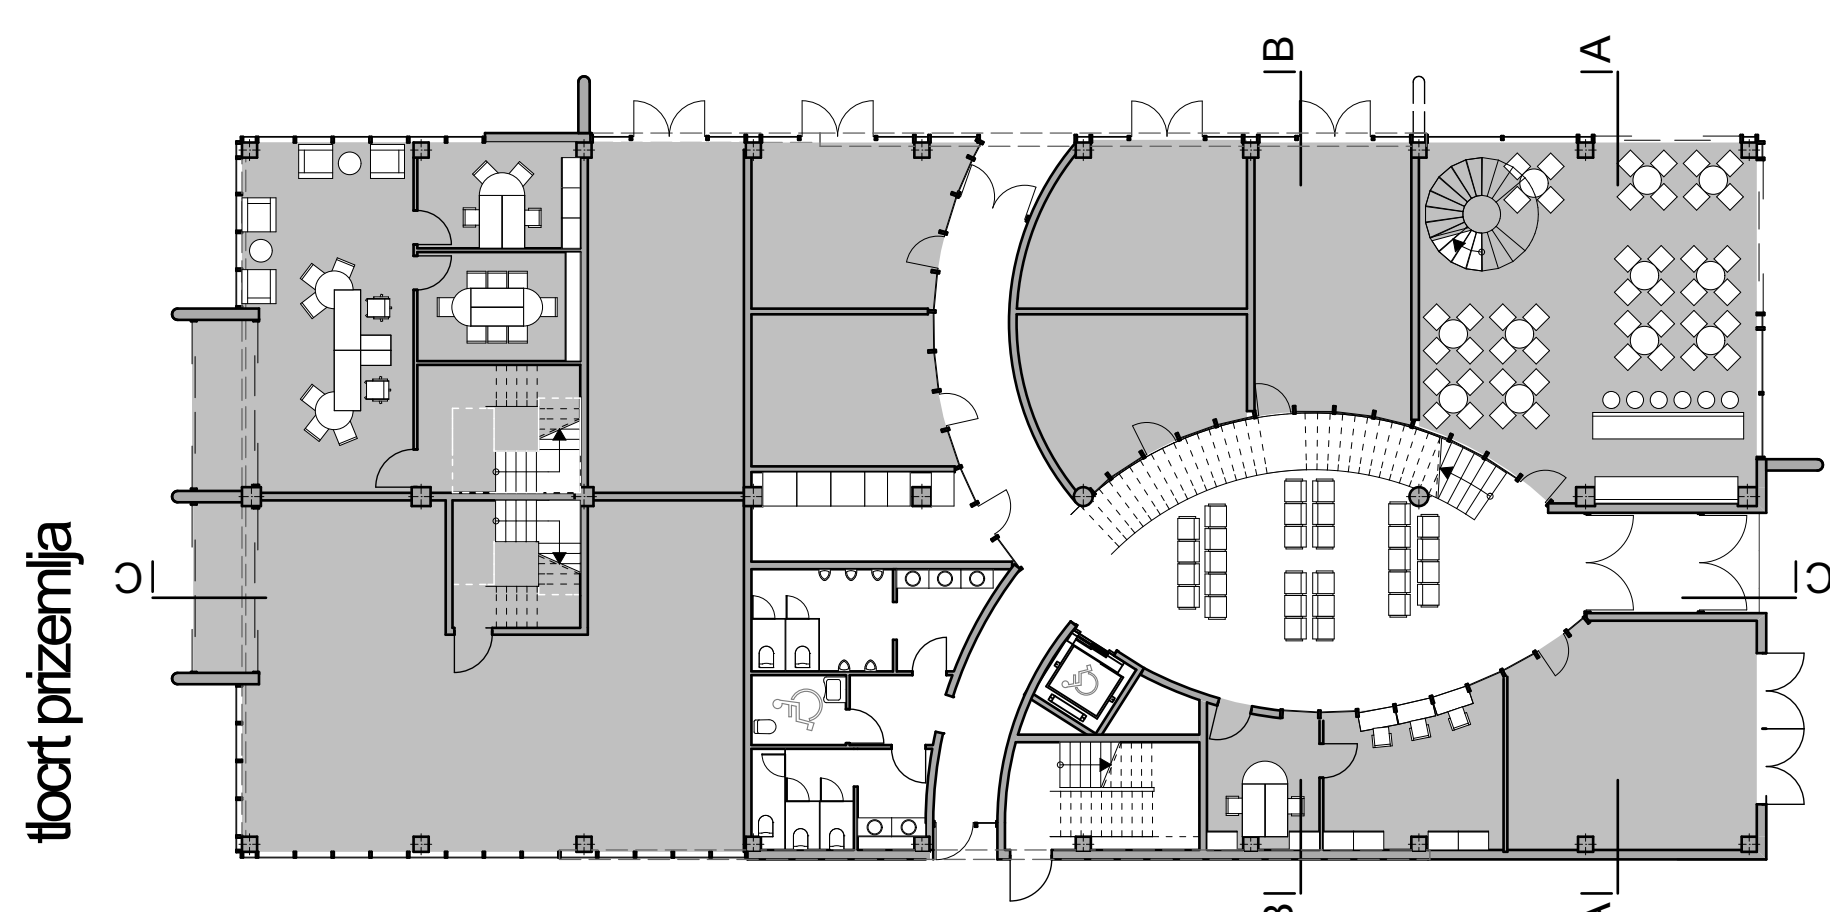
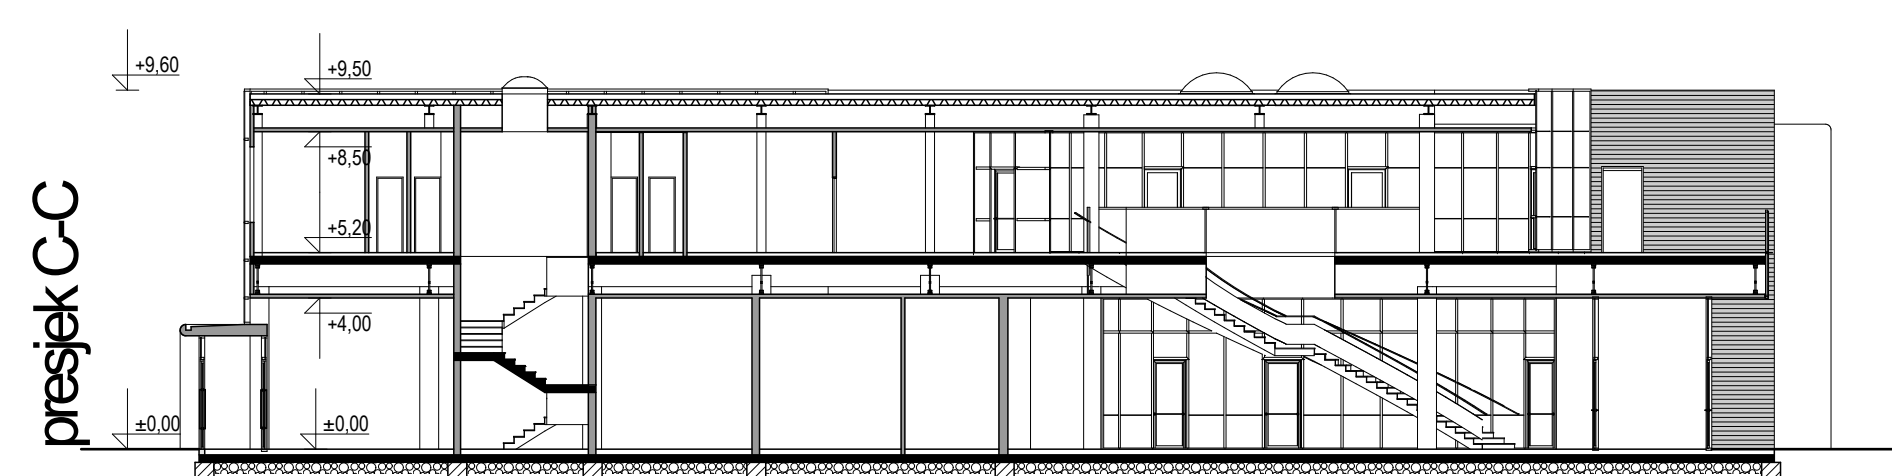
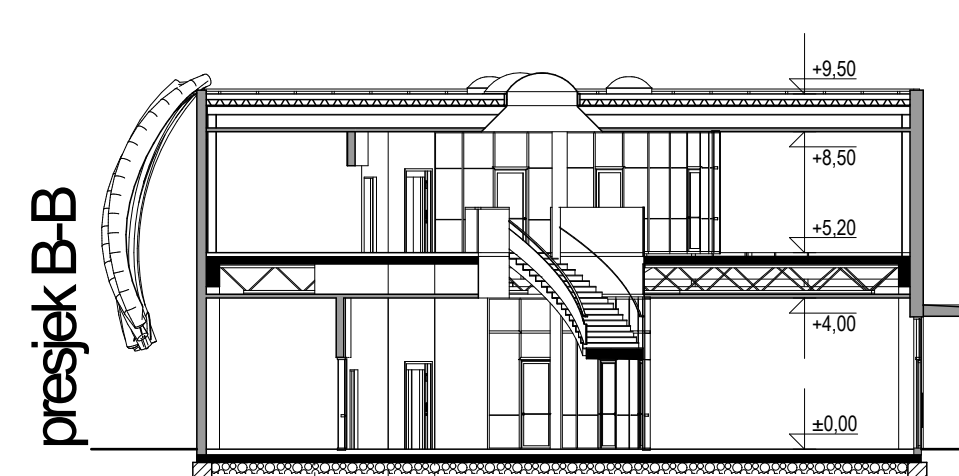
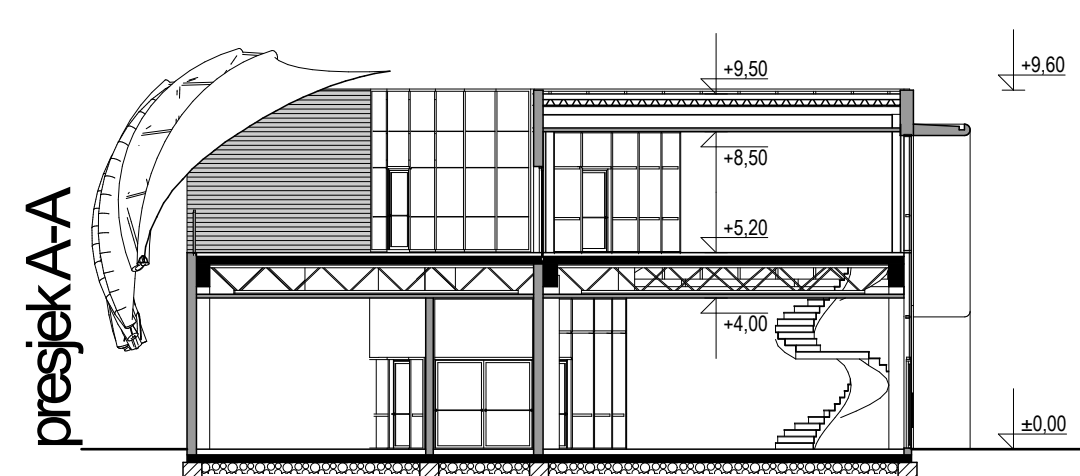
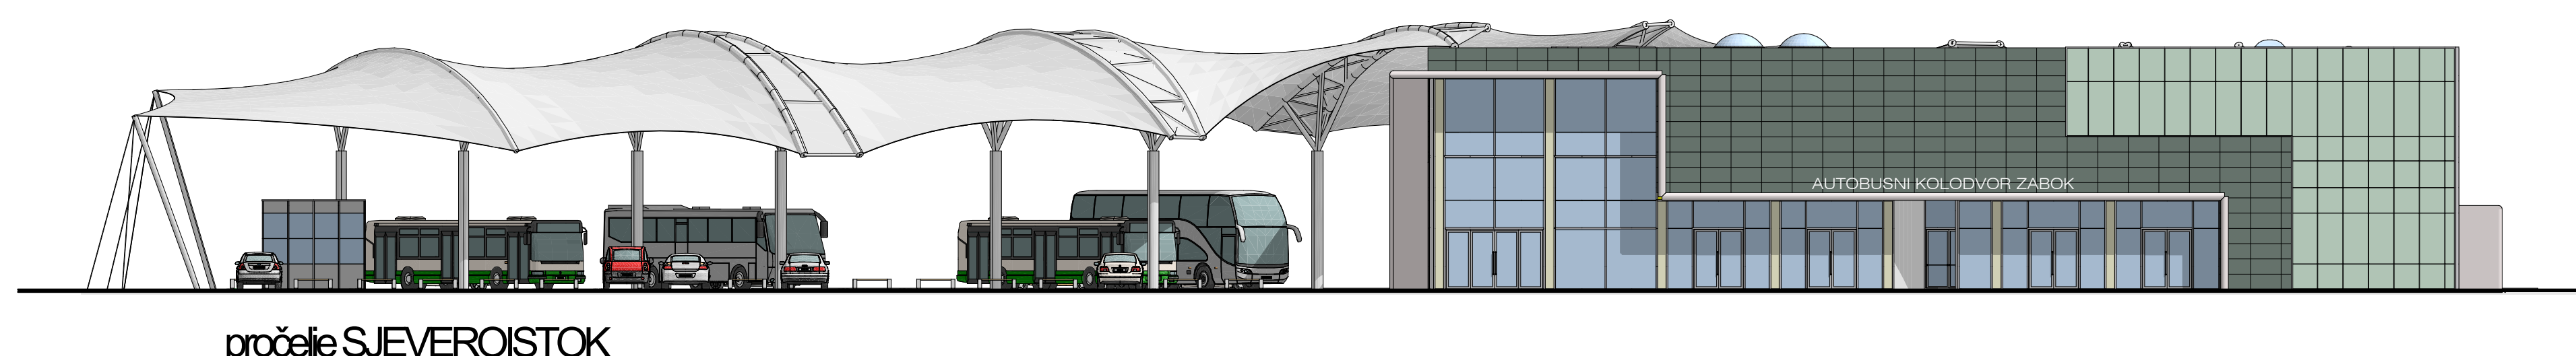


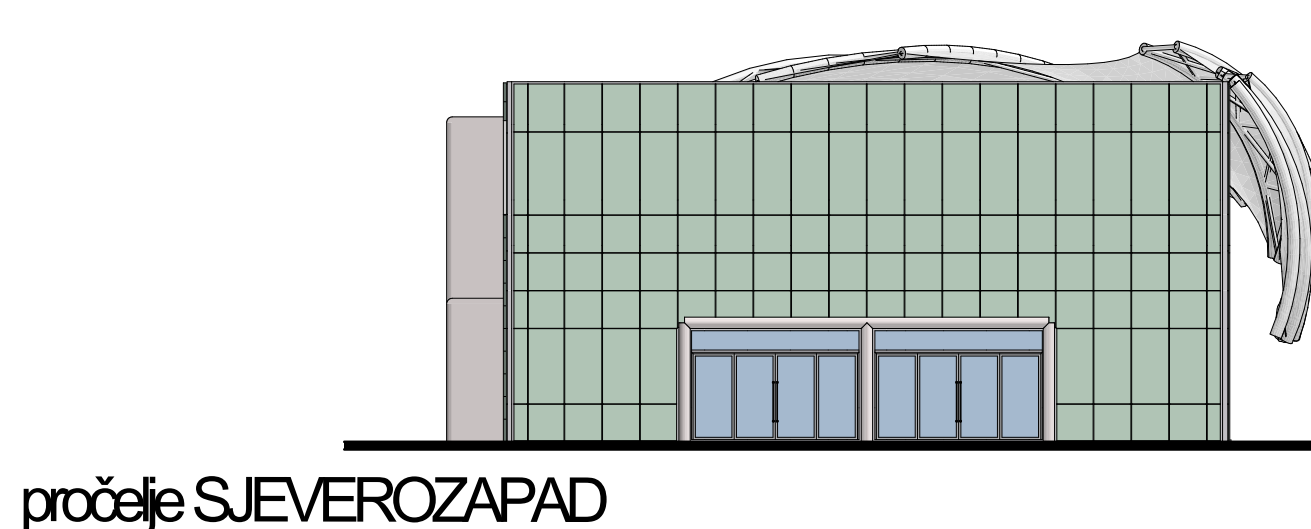

mj. 1: 200 **TLOCRTI**

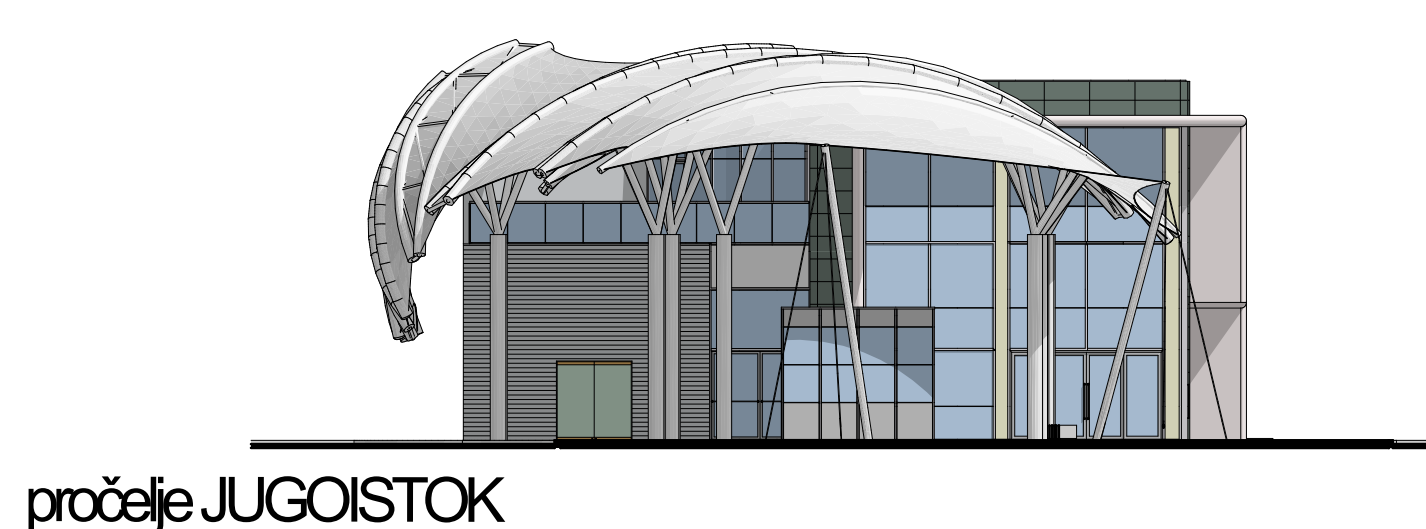

PRESJECI mj. 1: 200

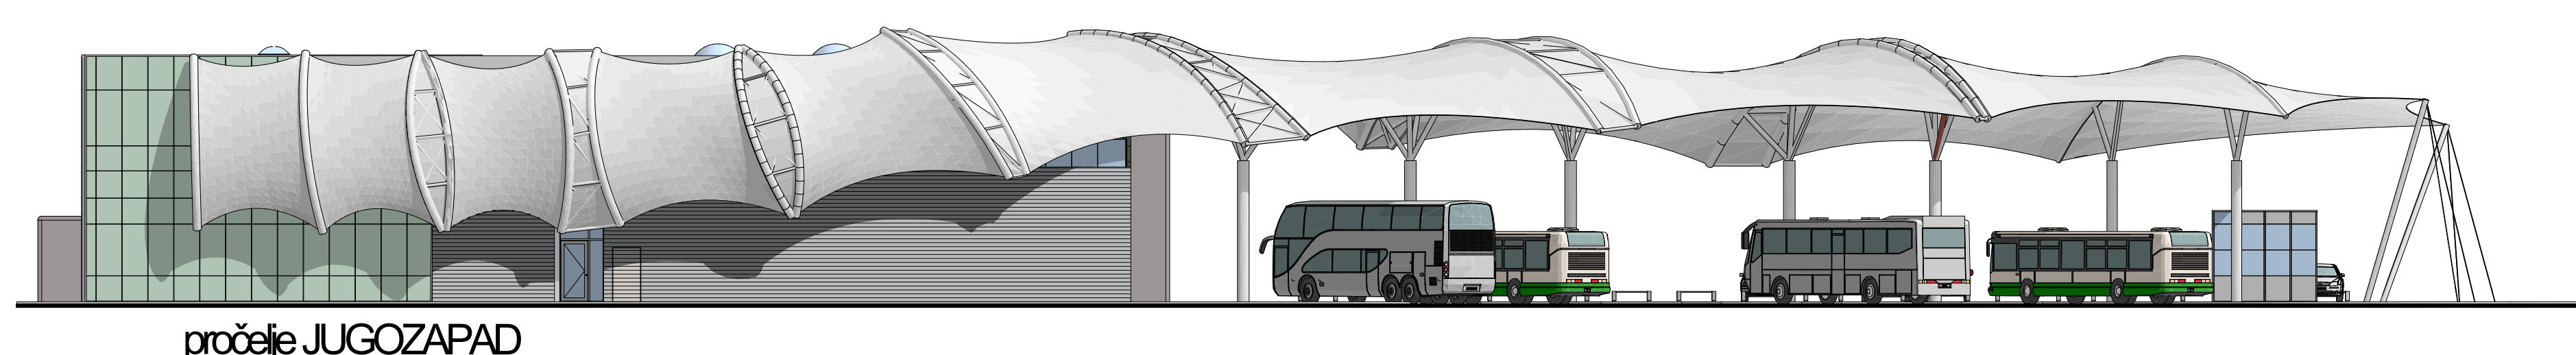

mj. 1: 200 **PROČELJA**

